

CHASSIS:	SPARTAN GLADIATOR LFD 10RR
ENGINE:	CUMMINS ISL 450HP
TRANSMISSION:	ALLISON 3000 EVS
AXLES:	23,000# FRONT / 27,000# REAR
MODEL:	STAR RESCUE
GENERATOR:	HARRISON 20.0 KW
DOOR FRAMED OPENINGS	
COMPARTMENT	DOOR FRAMED OPENING
L1	27.75-W x 68-H
L2	27.75-W x 68-H
L3	49.75-W x 68-H
L4	53-W x 32.5-H
L5	40.25-W x 68-H
R1	27.75-W x 68-H
R2	27.75-W x 68-H
R3	49.75-W x 68-H
R4	53-W x 32.5-H
R5	40.25-W x 68-H
BI	38.25-W x 57-H

SPECIAL NOTES:

CUSTOMER

THIS DRAWING IS A CLOSE APPROXIMATION OF YOUR FIRE APPARATUS. IN ALL CASES WHERE THE DRAWING AND THE WRITTEN SPECIFICATION DIFFER, THE SPECIFICATION SHALL PREVAIL. PLEASE WORK WITH YOUR DEALER TO ASSURE THAT THE WRITTEN SPECIFICATION REPRESENTS WHAT YOU WANT IN YOUR FINISHED PRODUCT. SPARTAN EMERGENCY RESPONSE BUILDS TO THE WRITTEN SPECIFICATION, NOT THE DRAWING TO ASSURE THAT YOUR NEEDS ARE MET.

PROPRIETARY AND CONFIDENTIAL

THE INFORMATION CONTAINED IN THIS DRAWING IS THE SOLE PROPERTY OF SPARTAN EMERGENCY RESPONSE. ANY REPRODUCTION IN PART OR AS A WHOLE WITHOUT THE WRITTEN PERMISSION OF SPARTAN EMERGENCY RESPONSE IS PROHIBITED. SPARTAN MOTORS USA, INC. D/B/A SPARTAN EMERGENCY RESPONSE.

2	01/13/16	NEW FILES & MARK UP	M.G.H.
1	11/18/15	NEW FILES	R.H.
0	02/20/15	INITIAL PROPOSAL	R.H.
REV	DATE	DESCRIPTION	NAME

SCALE: NOT TO SCALE	
CUSTOMER: ROSENHAYN FIRE COMPANY	
TRUCK NUMBER: 000000	DEALER: CAMPBELL SUPPLY







CHASSIS:	SPARTAN GLADIATOR LFD 10RR
ENGINE:	CUMMINS ISL 450HP
TRANSMISSION:	ALLISON 3000 EVS
AXLES:	23,000# FRONT / 27,000# REAR
MODEL:	STAR RESCUE
GENERATOR:	HARRISON 20.0 KW
DOOR FRAMED OPENINGS	
COMPARTMENT	DOOR FRAMED OPENING
L1	27.75-W x 68-H
L2	27.75-W x 68-H
L3	49.75-W x 68-H
L4	53-W x 32.5-H
L5	40.25-W x 68-H
R1	27.75-W x 68-H
R2	27.75-W x 68-H
R3	49.75-W x 68-H
R4	53-W x 32.5-H
R5	40.25-W x 68-H
BI	38.25-W x 57-H
SPECIAL NOTES:	


CUSTOMER
THIS DRAWING IS A CLOSE APPROXIMATION OF YOUR FIRE APPARATUS. IN ALL CASES WHERE THE DRAWING AND THE WRITTEN SPECIFICATION DIFFER, THE SPECIFICATION SHALL PREVAIL. PLEASE WORK WITH YOUR DEALER TO ASSURE THAT THE WRITTEN SPECIFICATION REPRESENTS WHAT YOU WANT IN YOUR FINISHED PRODUCT. SPARTAN EMERGENCY RESPONSE BUILDS TO THE WRITTEN SPECIFICATION, NOT THE DRAWING TO ASSURE THAT YOUR NEEDS ARE MET.

PROPRIETARY AND CONFIDENTIAL
THE INFORMATION CONTAINED IN THIS DRAWING IS THE SOLE PROPERTY OF SPARTAN EMERGENCY RESPONSE. ANY REPRODUCTION IN PART OR AS A WHOLE WITHOUT THE WRITTEN PERMISSION OF SPARTAN EMERGENCY RESPONSE IS PROHIBITED. SPARTAN MOTORS USA, INC. D/B/A SPARTAN EMERGENCY RESPONSE.

2	01/13/16	NEW FILES & MARK UP	M.G.H.
1	11/18/15	NEW FILES	R.H.
0	02/20/15	INITIAL PROPOSAL	R.H.
REV	DATE	DESCRIPTION	NAME

SCALE: NOT TO SCALE	
CUSTOMER: ROSENHAYN FIRE COMPANY	
TRUCK NUMBER: 000000	DEALER: CAMPBELL SUPPLY

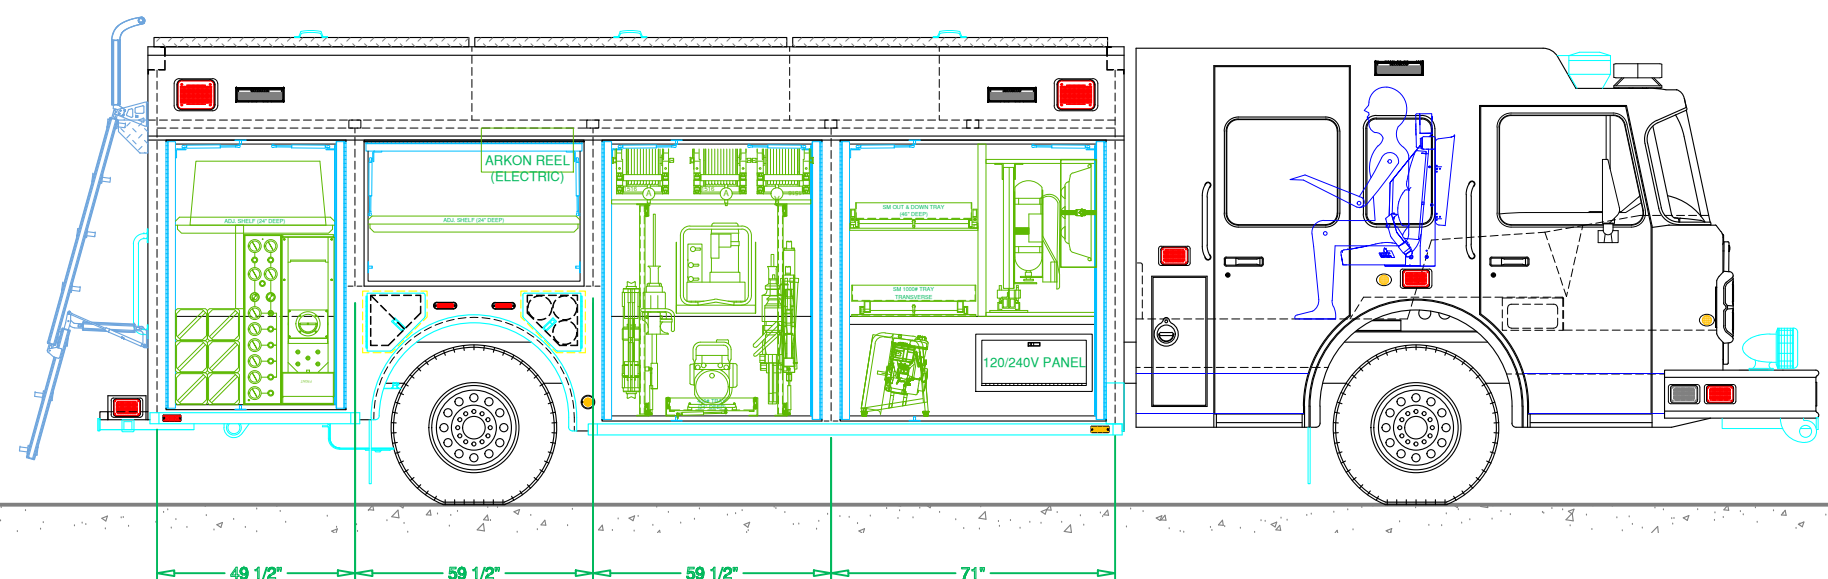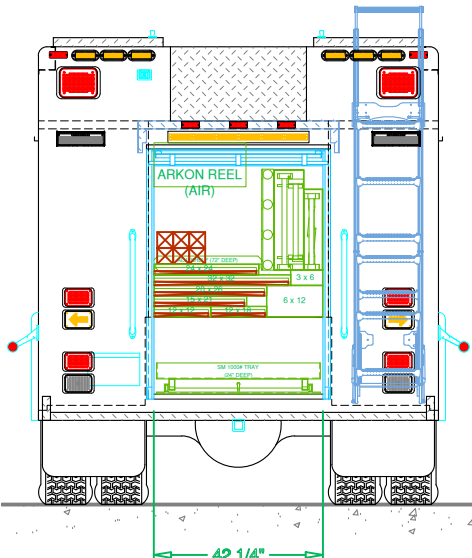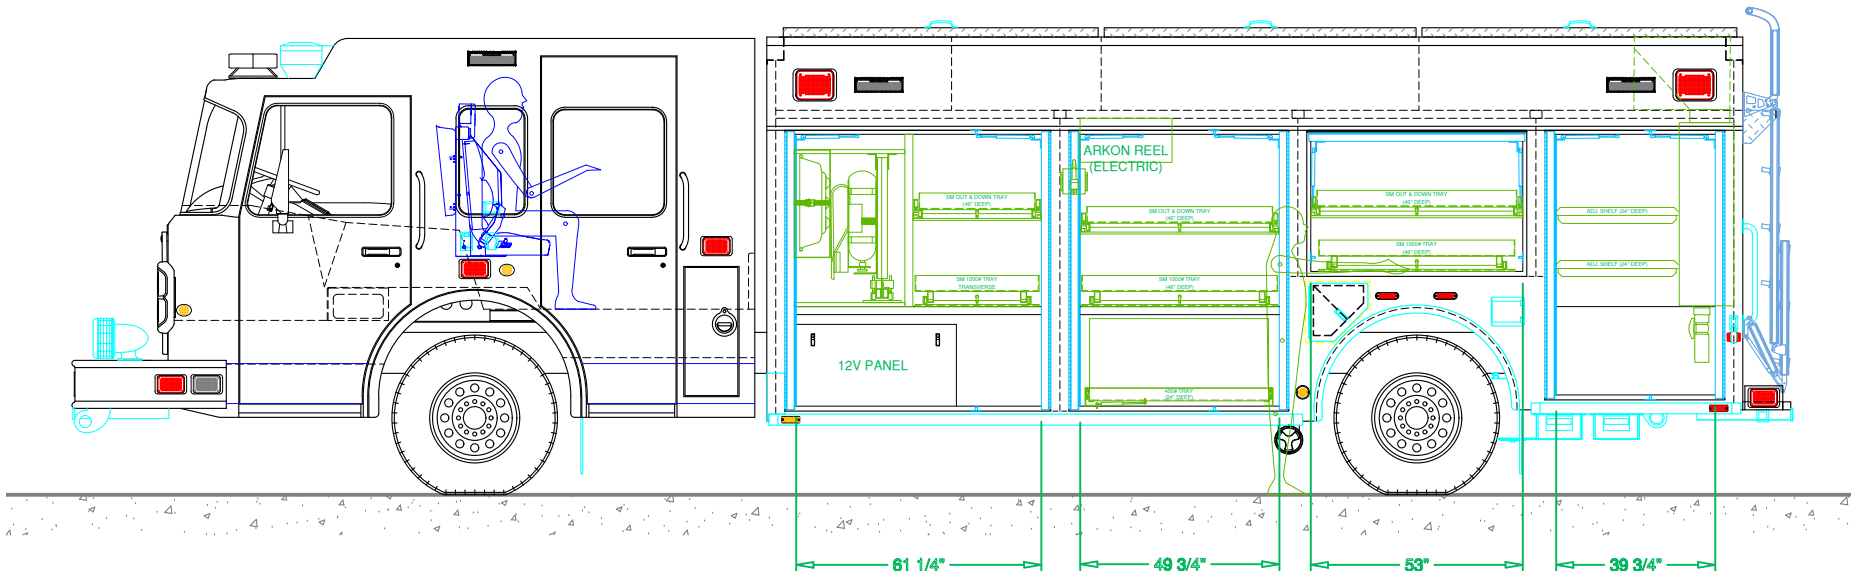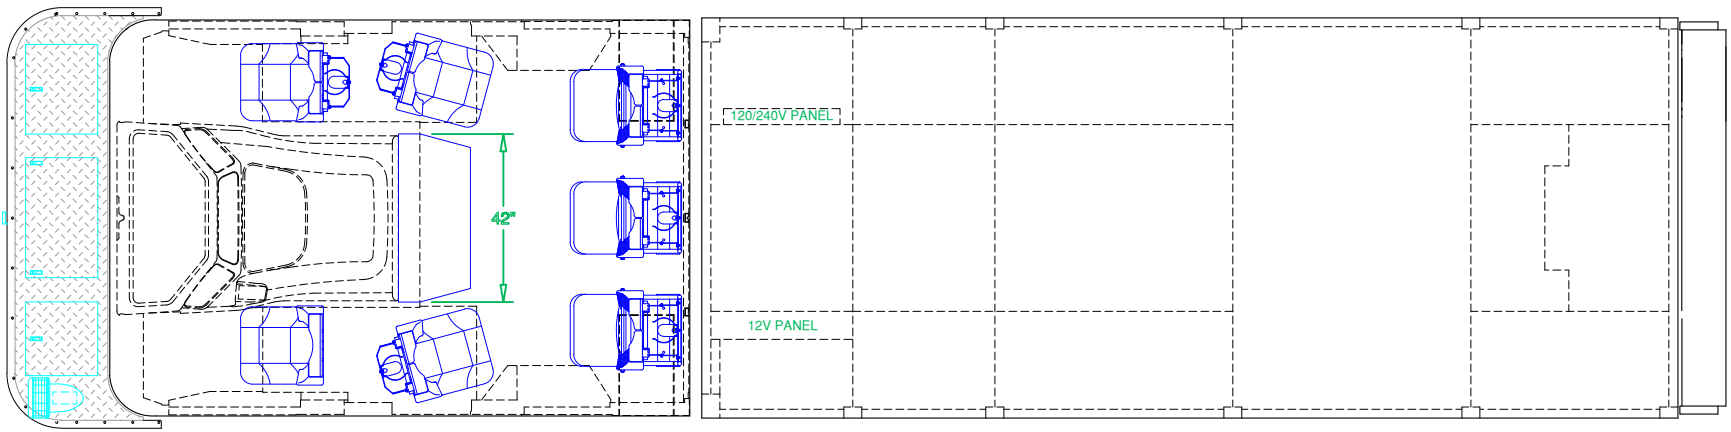

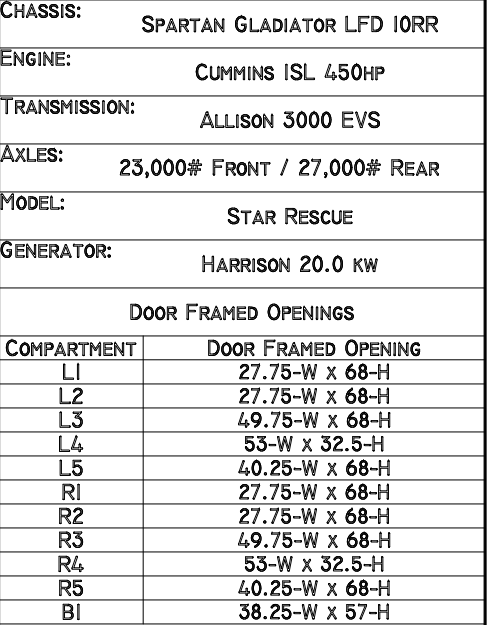

CUSTOMER

THIS DRAWING IS A CLOSE APPROXIMATION OF YOUR FIRE APPARATUS. IN ALL CASES WHERE THE DRAWING AND THE WRITTEN SPECIFICATION DIFFER, THE SPECIFICATION SHALL PREVAIL. PLEASE WORK WITH YOUR DEALER TO ASSURE THAT THE WRITTEN SPECIFICATION REPRESENTS WHAT YOU WANT IN YOUR FINISHED PRODUCT. SPARTAN EMERGENCY RESPONSE BUILDS TO THE WRITTEN SPECIFICATION, NOT THE DRAWING TO ASSURE THAT YOUR NEEDS ARE MET.

PROPRIETARY AND CONFIDENTIAL
THE INFORMATION CONTAINED IN THIS DRAWING IS THE SOLE PROPERTY
OF SPARTAN EMERGENCY RESPONSE. ANY REPRODUCTION IN PART OR
AS A WHOLE WITHOUT THE WRITTEN PERMISSION OF SPARTAN
EMERGENCY RESPONSE IS PROHIBITED. SPARTAN MOTORS USA, INC.
D/B/A SPARTAN EMERGENCY RESPONSE.

2	01/13/16	NEW FILES & MARK UP	M.G.H.
1	11/18/15	NEW FILES	R.H.
0	02/20/15	INITIAL PROPOSAL	R.H.
REV	DATE	DESCRIPTION	NAME

SCALE: NOT TO SCALE	
CUSTOMER: ROSENHAYN FIRE COMPANY	
TRUCK NUMBER: 000000	DEALER: CAMPBELL SUPPLY

