
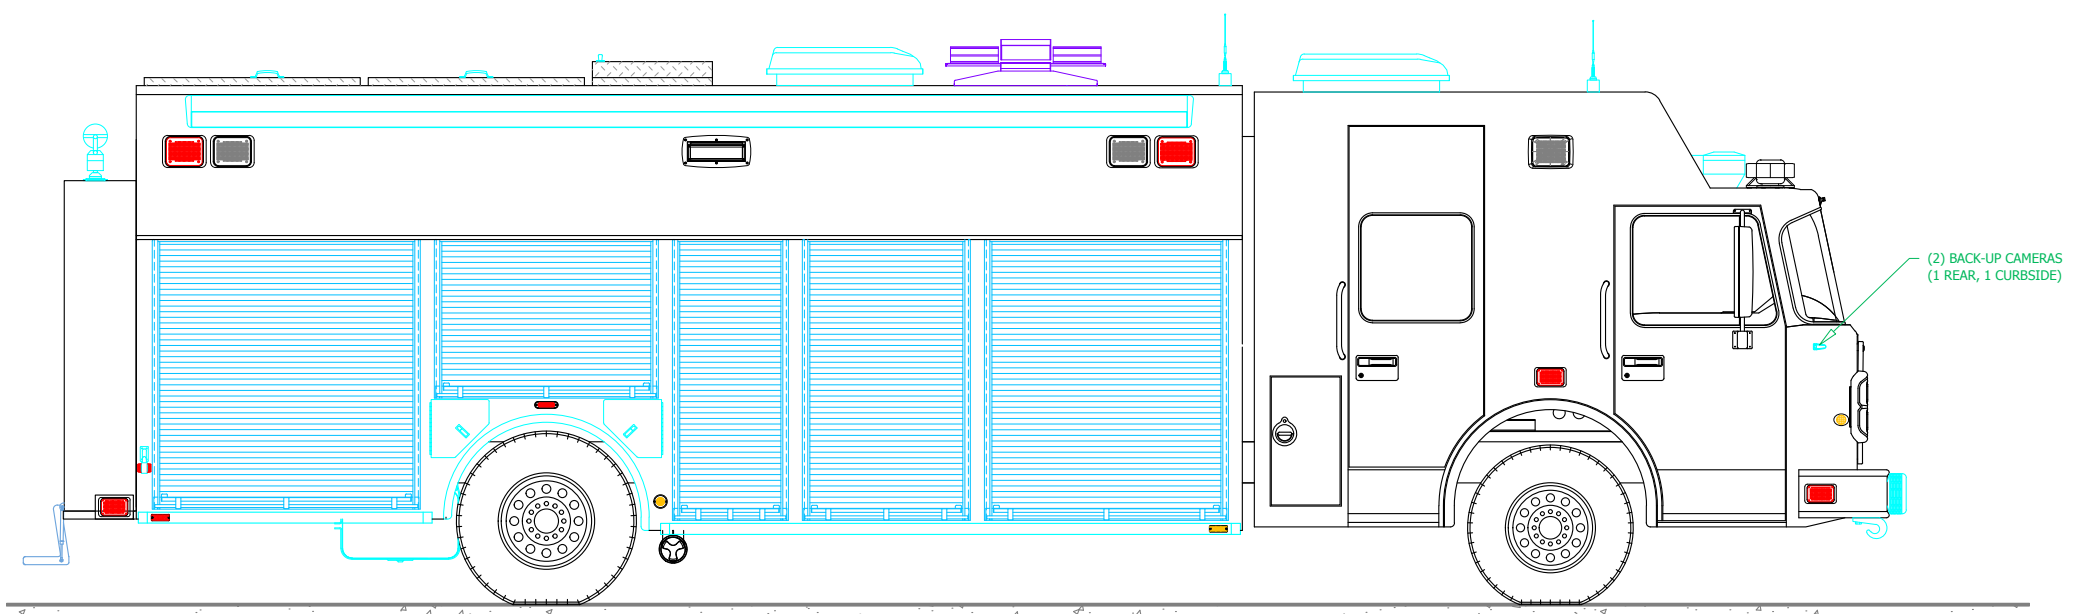
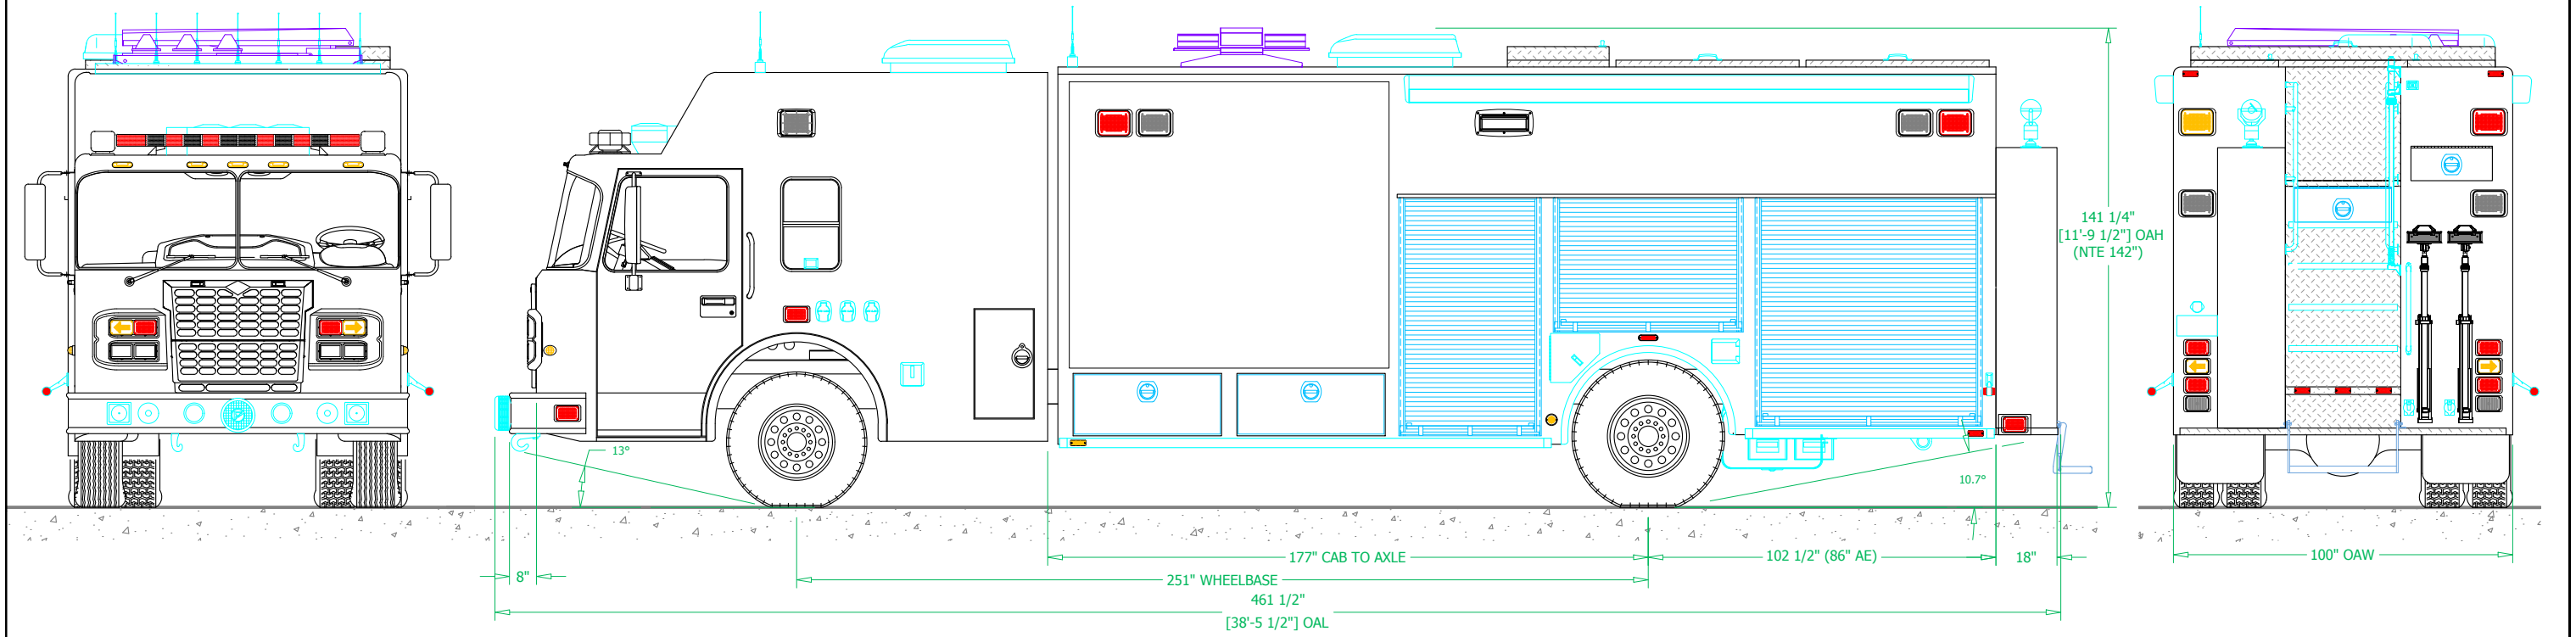



PRELIMINARY DRAWING - FOR LAYOUT PURPOSES ONLY

REVISIONS			
REV	DESCRIPTION	DATE	BY

NOTE 1: Do not scale drawing. This drawing is for general truck configuration only. All items and dimensions shown are approximate and may vary with final production. The drawing may not provide illustration for all items in the specification. In all situations where the drawing may contradict the specifications, the specifications shall prevail. This drawing and all data herein are provided as confidential materials and shall not be reproduced without written consent of the manufacturer.

NOTE 2: Chassis frame height will change due to axle characteristics, loading and tire dimensions which will effect the overall height dimension shown. Any overall height restrictions should take this into consideration and allow approximately 2-3 inches of tolerance.

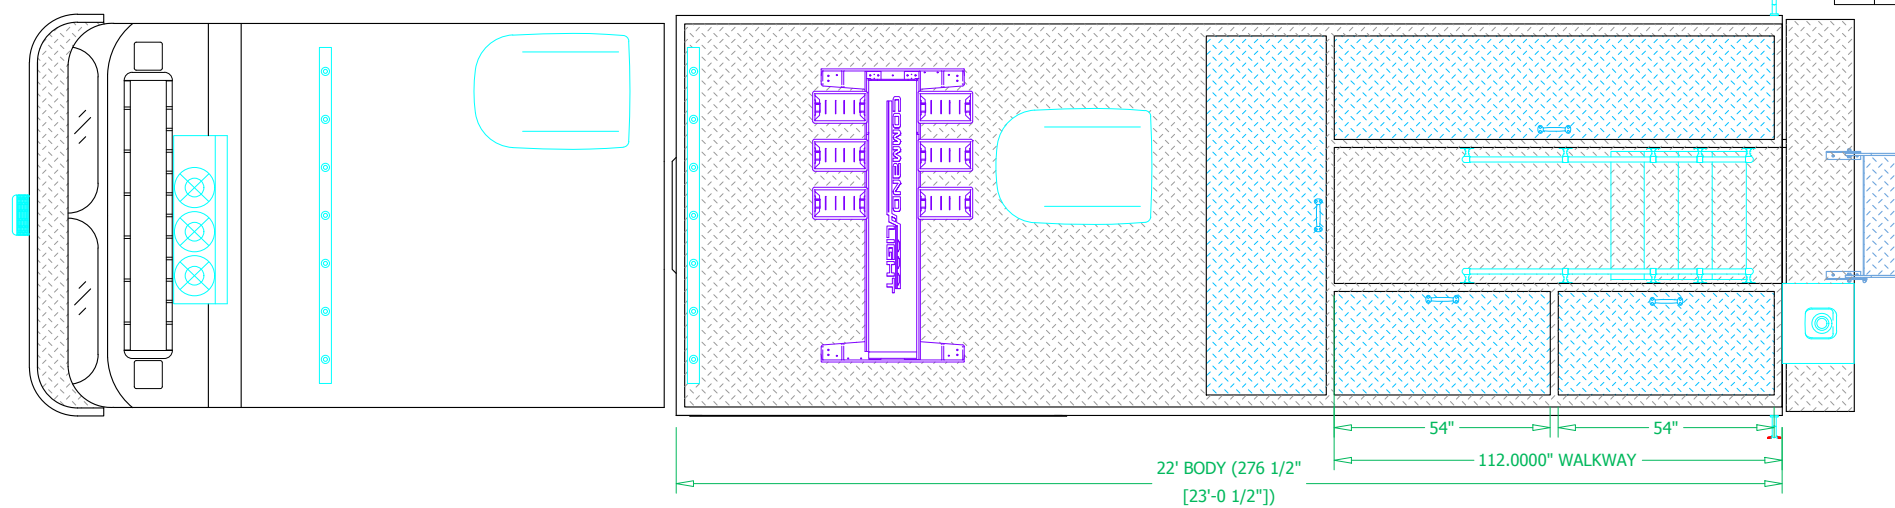



SVI
FORT COLLINS COLORADO

SVI FIRE & RESCUE TRUCKS
3842 REDMAN DRIVE, FORT COLLINS, CO 80524 PHONE 970-297-7100, FAX 970-297-7099

**NAPA COUNTY
FIRE DEPARTMENT**

BODY SIZE: 22' BODY	UNIT TYPE: FRONT WALK IN HEAVY RESCUE
BODY MATERIAL: 3/16" ALUMINUM	TRUCK NO: SVI #1026
CHASSIS TYPE: SPARTAN	WHEELBASE: SEE DWG
METRO STAR ELFD	CAB TO AXLE: SEE DWG
24" RR	OVERALL LENGTH (OAL): SEE DWG
THREE DOOR	OVERALL WIDTH (OAW): SEE DWG
	OVERALL HEIGHT (OAH): SEE DWG





DRAWN BY: SCG DATE: July 12, 2017 SCALE: 1/4" = 1'-0"


DRAWING NO: LakeNapa_CA_HR_PreCon3.dwg SHEET 1 OF 3

PRELIMINARY DRAWING - FOR LAYOUT PURPOSES ONLY

REVISIONS			
REV	DESCRIPTION	DATE	BY

NOTE 1: Do not scale drawing. This drawing is for general truck configuration only. All items and dimensions shown are approximate and may vary with final production. The drawing may not provide illustration for all items in the specification. In all situations where the drawing may contradict the specifications, the specifications shall prevail. This drawing and all data herein are provided as confidential materials and shall not be reproduced without written consent of the manufacturer.

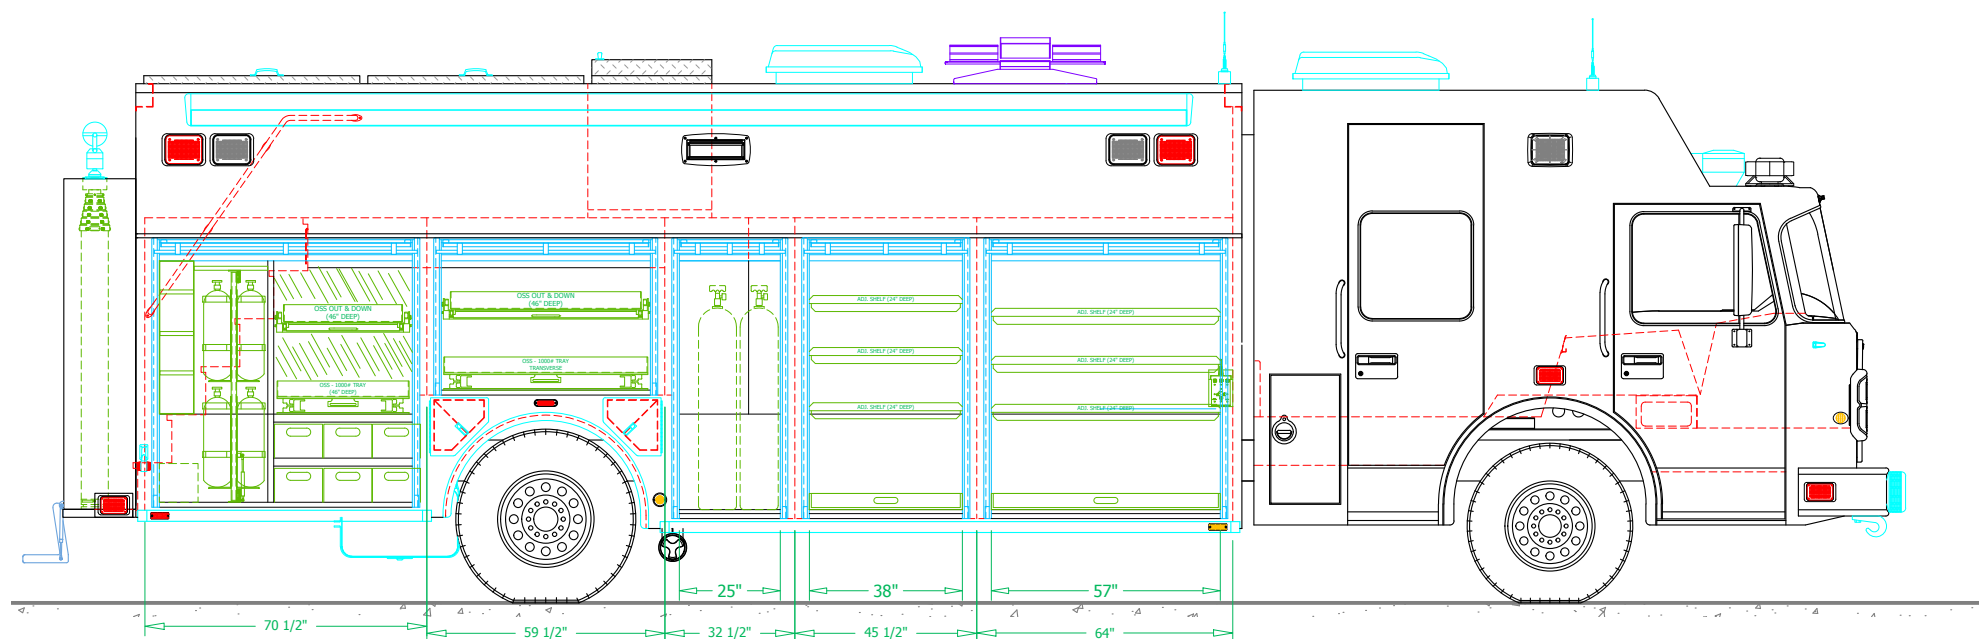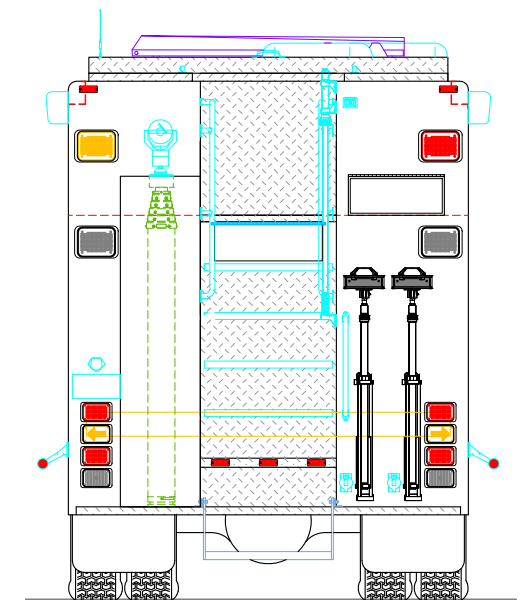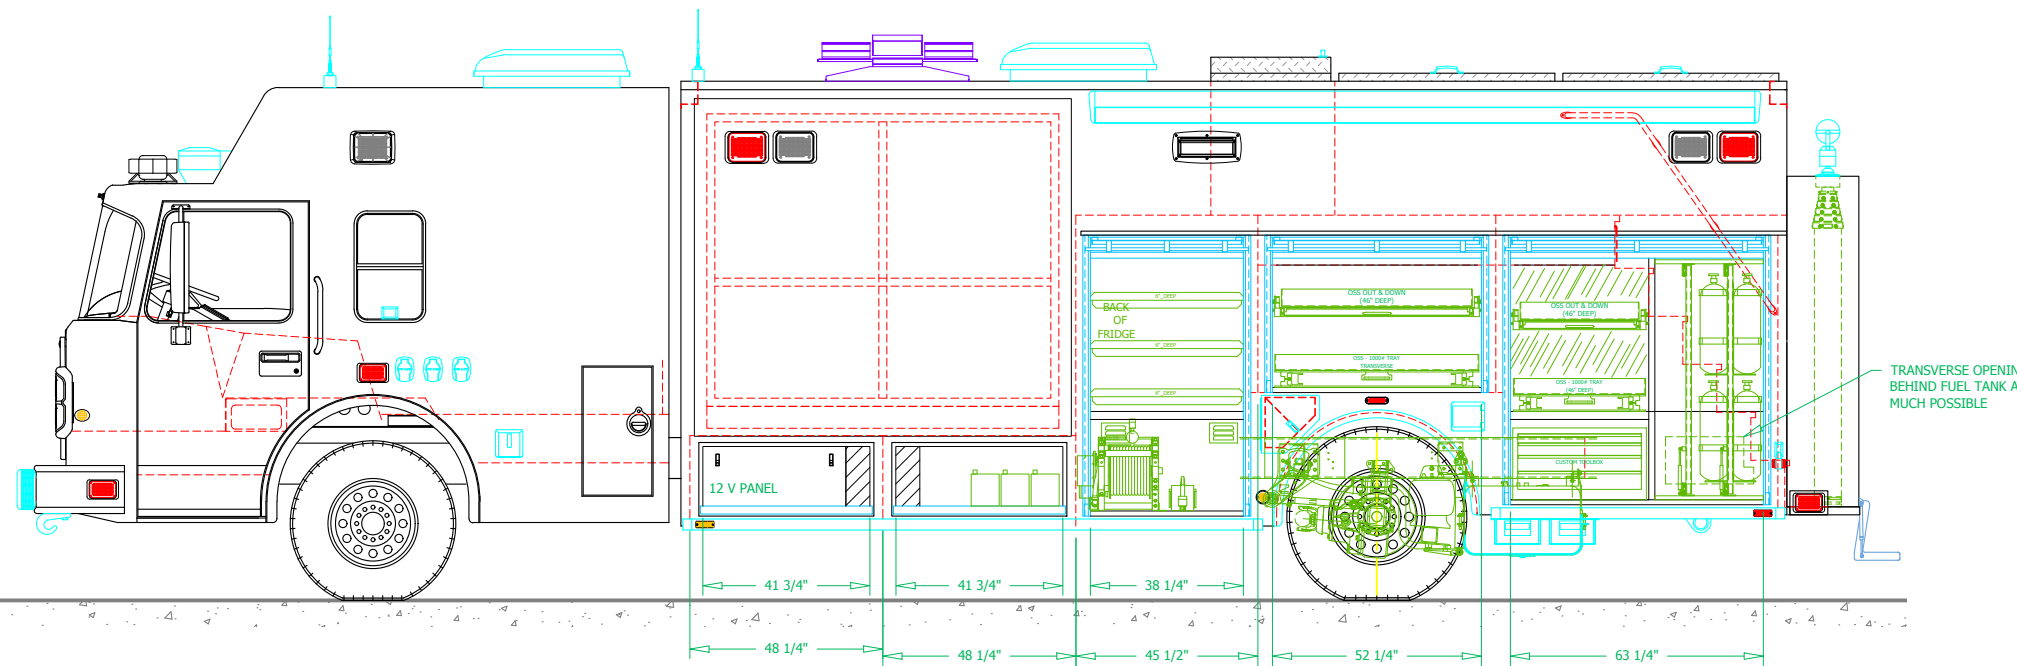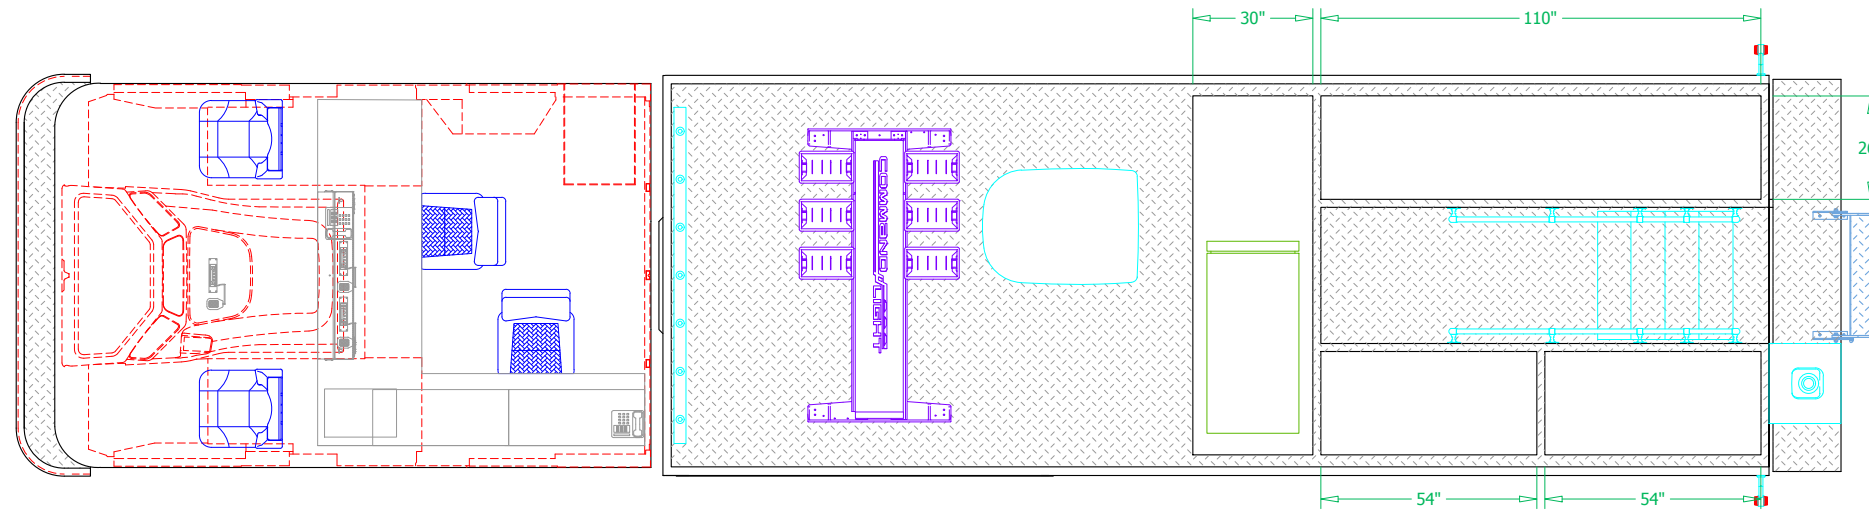



SVI
FORT COLLINS COLORADO

SVI FIRE & RESCUE TRUCKS
3842 REDMAN DRIVE, FORT COLLINS, CO 80524 PHONE 970-297-7100, FAX 970-297-7099

**NAPA COUNTY
FIRE DEPARTMENT**


DRAWN BY: SCG	DATE: July 12, 2017	SCALE: 1/4" = 1'-0"
DRAWING NO: LakeNapa_CA_HR_PreCon3	SHEET 2 OF 3	

PRELIMINARY DRAWING - FOR LAYOUT PURPOSES ONLY


REVISIONS			
REV	DESCRIPTION	DATE	BY

NOTE 1: Do not scale drawing. This drawing is for general truck configuration only. All items and dimensions shown are approximate and may vary with final production. The drawing may not provide illustration for all items in the specification. In all situations where the drawing may contradict the specifications, the specifications shall prevail. This drawing and all data herein are provided as confidential materials and shall not be reproduced without written consent of the manufacturer.


DESK HEIGHT CROSS-SECTION

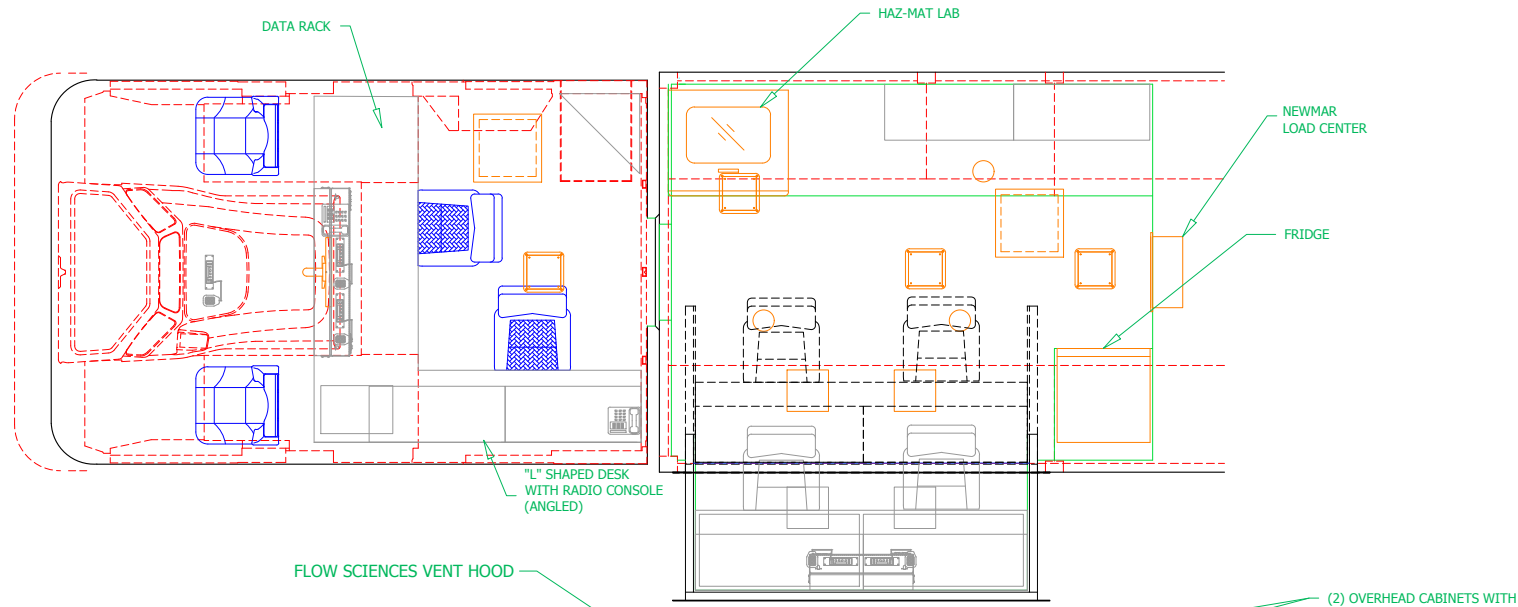


CURBSIDE INTERIOR CROSS-SECTION

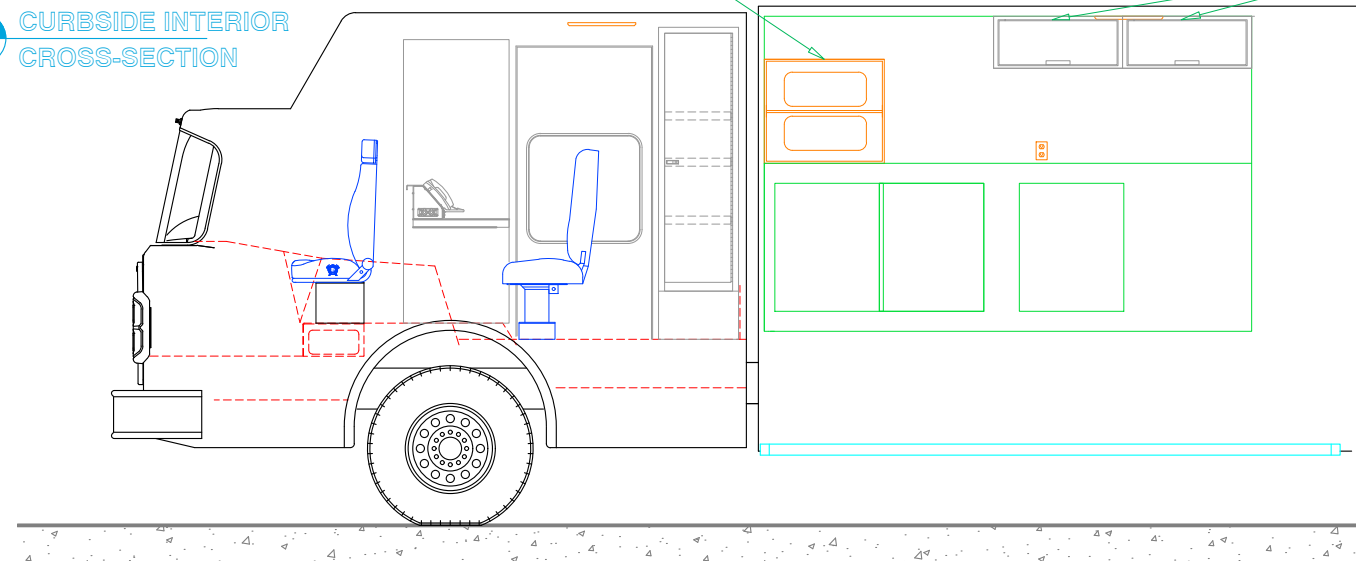



STREETSIDE INTERIOR CROSS-SECTION

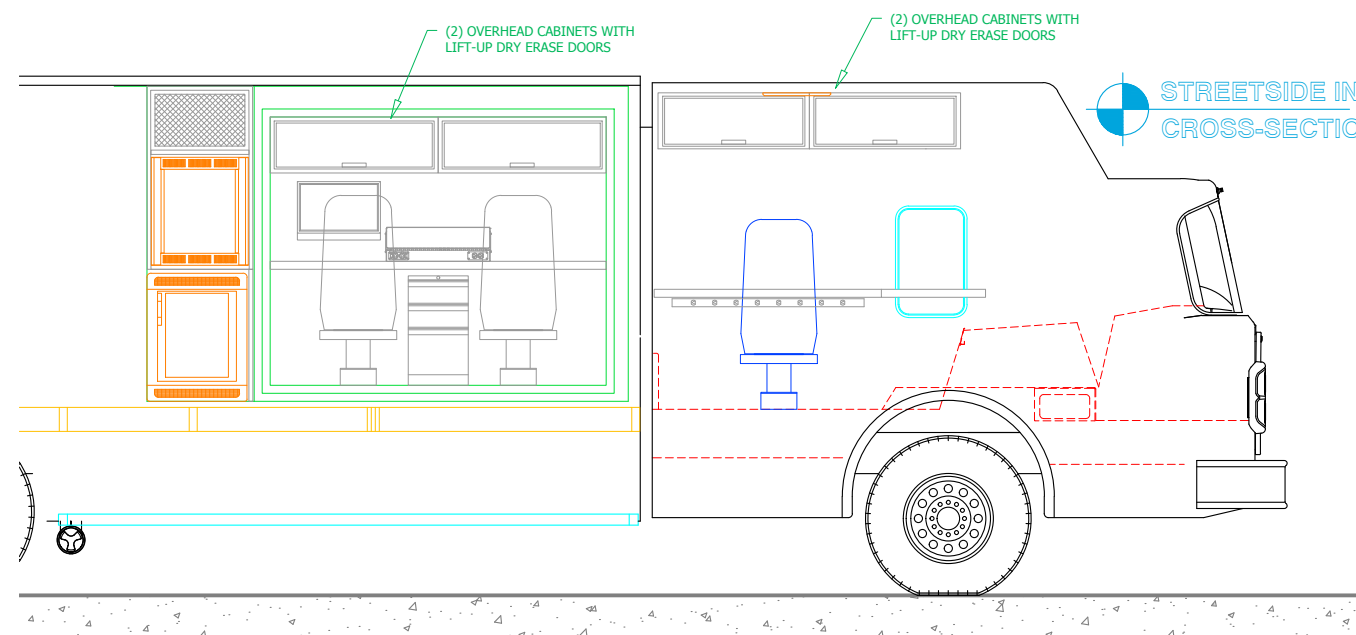


CAB CROSS-SECTION LOOKING REARWARD

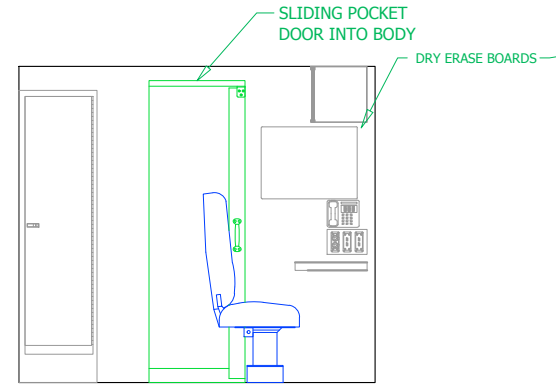

CROSS-SECTION LOOKING FORWARD

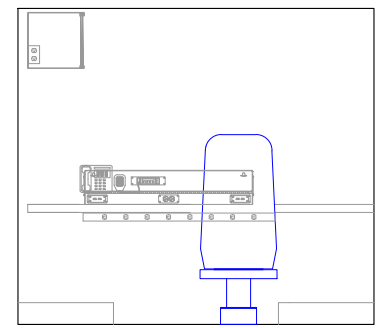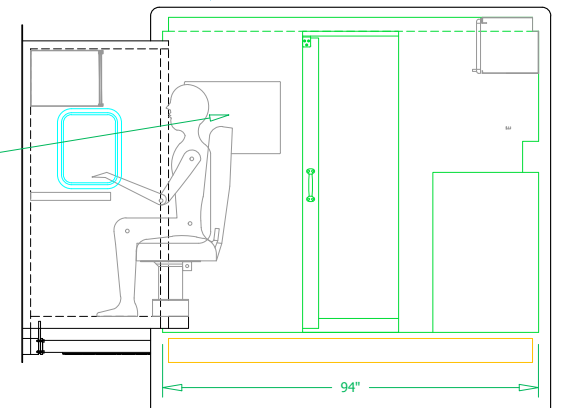

CAB CROSS-SECTION LOOKING FORWARD

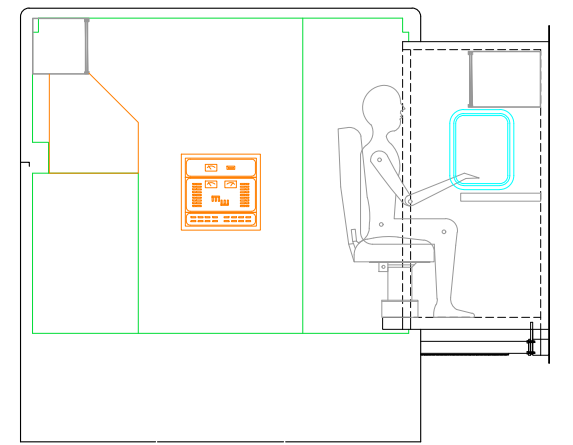

CROSS-SECTION LOOKING REARWARD



SVI FIRE & RESCUE TRUCKS
3842 REDMAN DRIVE, FORT COLLINS, CO 80524 PHONE 970-297-7100, FAX 970-297-7099

NAPA COUNTY
FIRE DEPARTMENT