
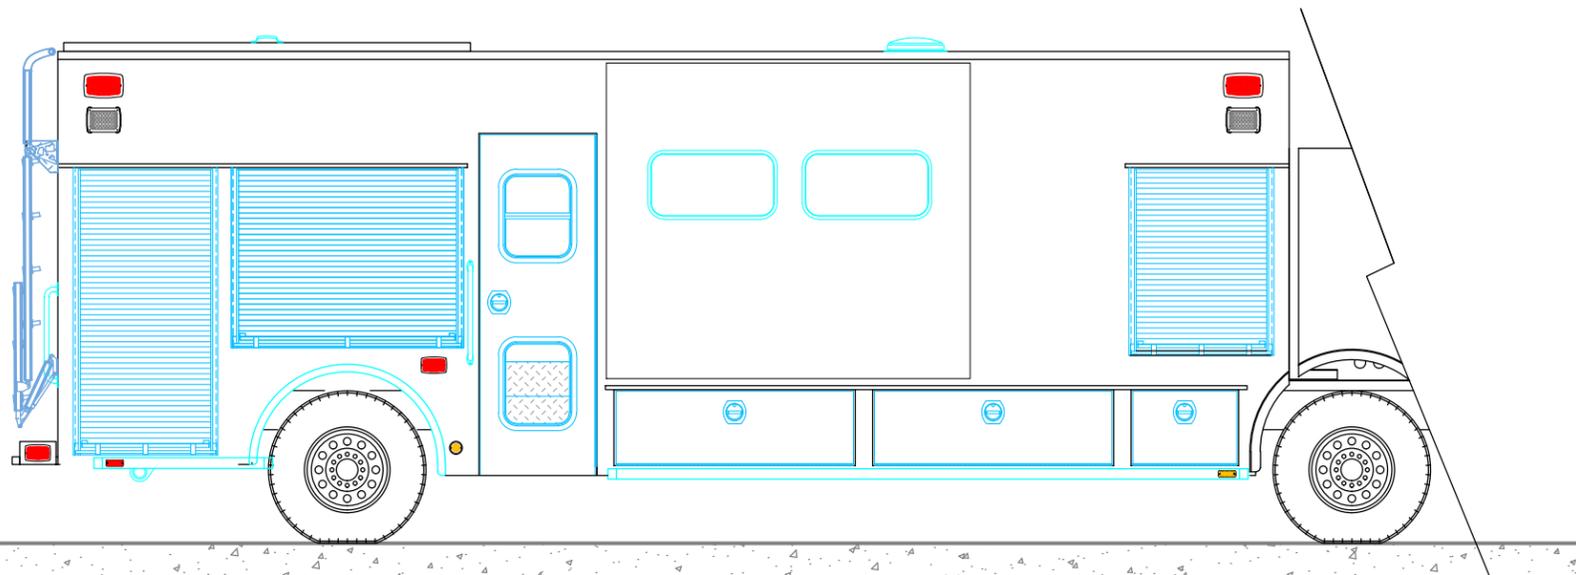
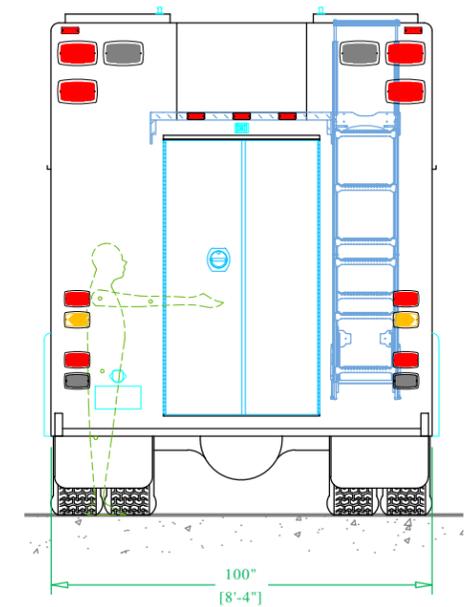
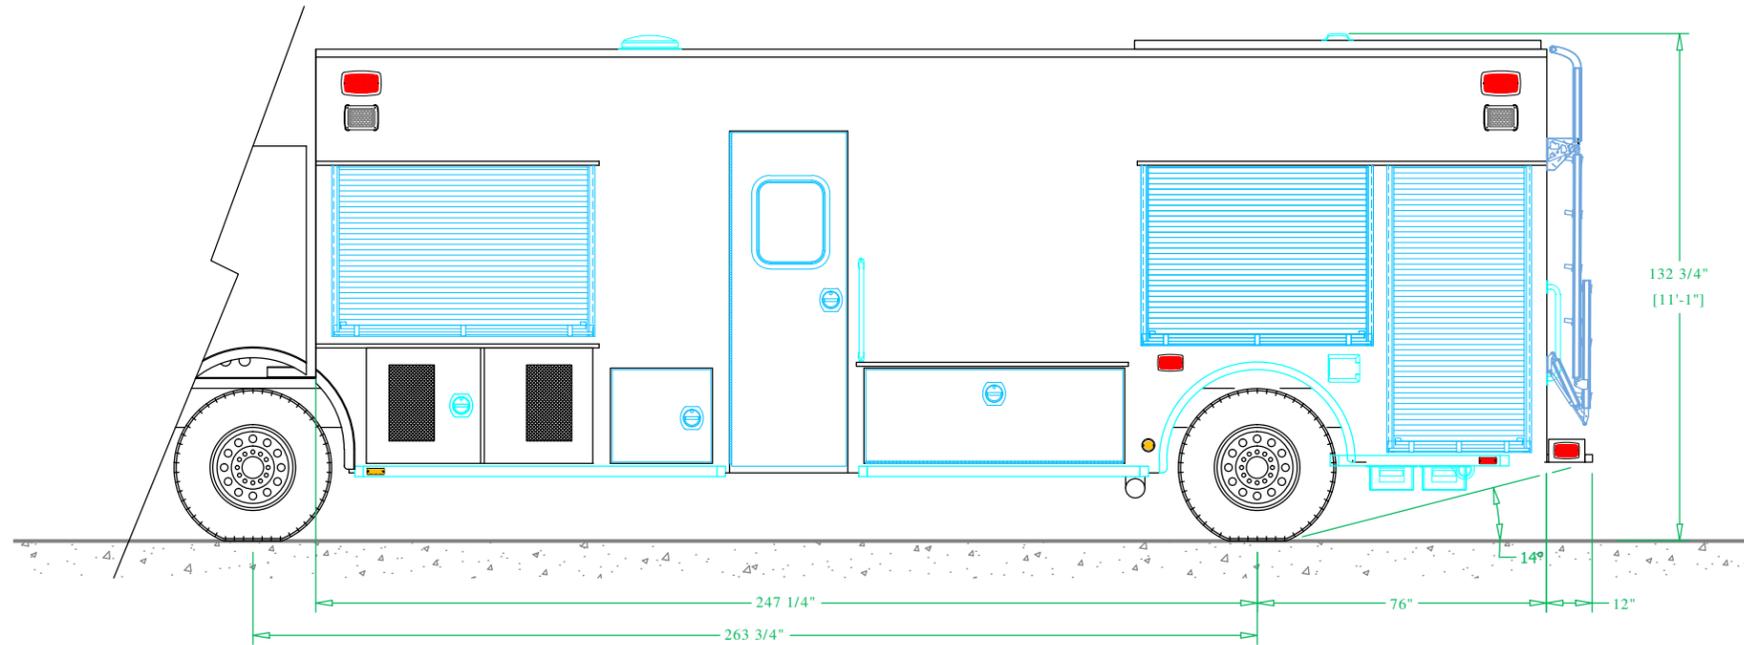


PRELIMINARY DRAWING - FOR LAYOUT PURPOSES ONLY

REVISIONS			
REV	DESCRIPTION	DATE	BY

NOTE 1: Do not scale drawing. This drawing is for general truck configuration only. All items and dimensions shown are approximate and may vary with final production. The drawing may not provide illustration for all items in the specification. In all situations where the drawing may contradict the specifications, the specifications shall prevail. This drawing and all data herein are provided as confidential materials and shall not be reproduced without written consent of the manufacturer.

NOTE 2: Chassis frame height will change due to axle characteristics, loading and tire dimensions which will effect the overall height dimension shown. Any overall height restrictions should take this into consideration and allow approximately 2-3 inches of tolerance.

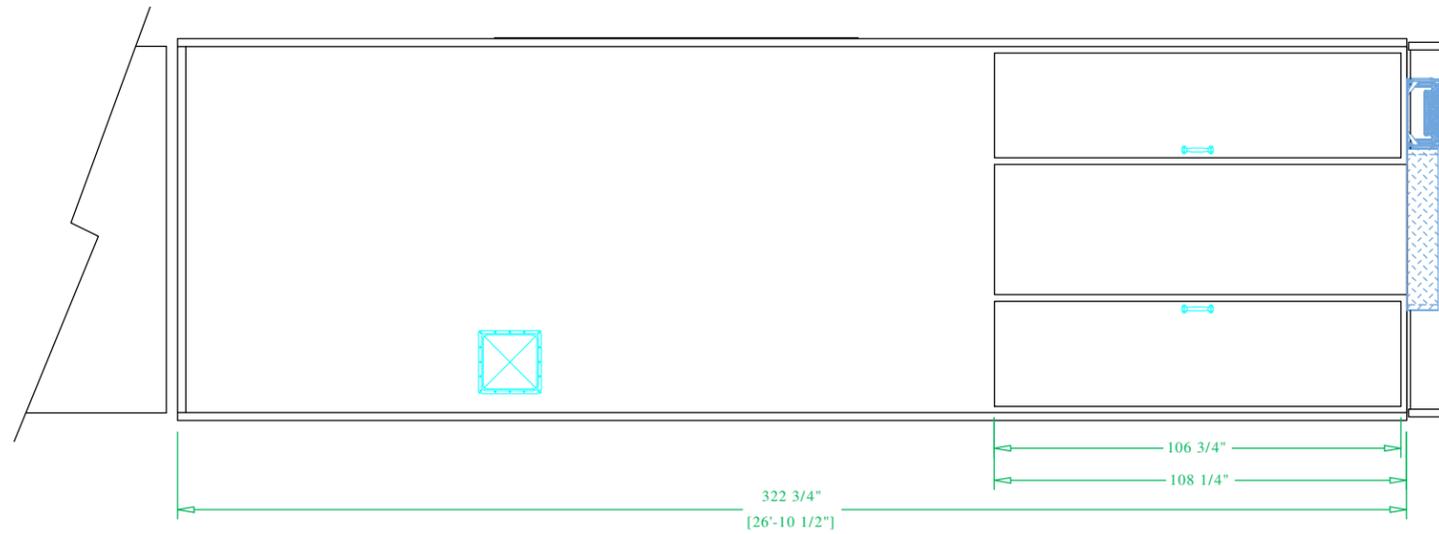

SVI FIRE & RESCUE TRUCKS
3842 REDMAN DRIVE, FORT COLLINS, CO 80524 PHONE 970-297-7100, FAX 970-297-7099

HOWARD COUNTY
FIRE & RESCUE





BODY SIZE: 24' BODY	UNIT TYPE: WALK-IN
BODY MATERIAL: 3/16" ALUMINUM	TRUCK NO: SVI # xxx
CHASSIS TYPE: -	WHEELBASE: SEE DWG
-	CAB TO AXLE: SEE DWG
FLAT	OVERALL LENGTH (OAL): SEE DWG
-	OVERALL WIDTH (OAW): SEE DWG
TWO DOOR	OVERALL HEIGHT (OAH): SEE DWG

DRAWN BY: HJR	DATE: August 14, 2019	SCALE: 1/4" = 1'-0"
DRAWING NO: HowardCounty MD fwi PreLm2		SHEET 1 OF 3

PRELIMINARY DRAWING - FOR LAYOUT PURPOSES ONLY

REVISIONS			
REV	DESCRIPTION	DATE	BY

NOTE 1: Do not scale drawing. This drawing is for general truck configuration only. All items and dimensions shown are approximate and may vary with final production. The drawing may not provide illustration for all items in the specification. In all situations where the drawing may contradict the specifications, the specifications shall prevail. This drawing and all data herein are provided as confidential materials and shall not be reproduced without written consent of the manufacturer.

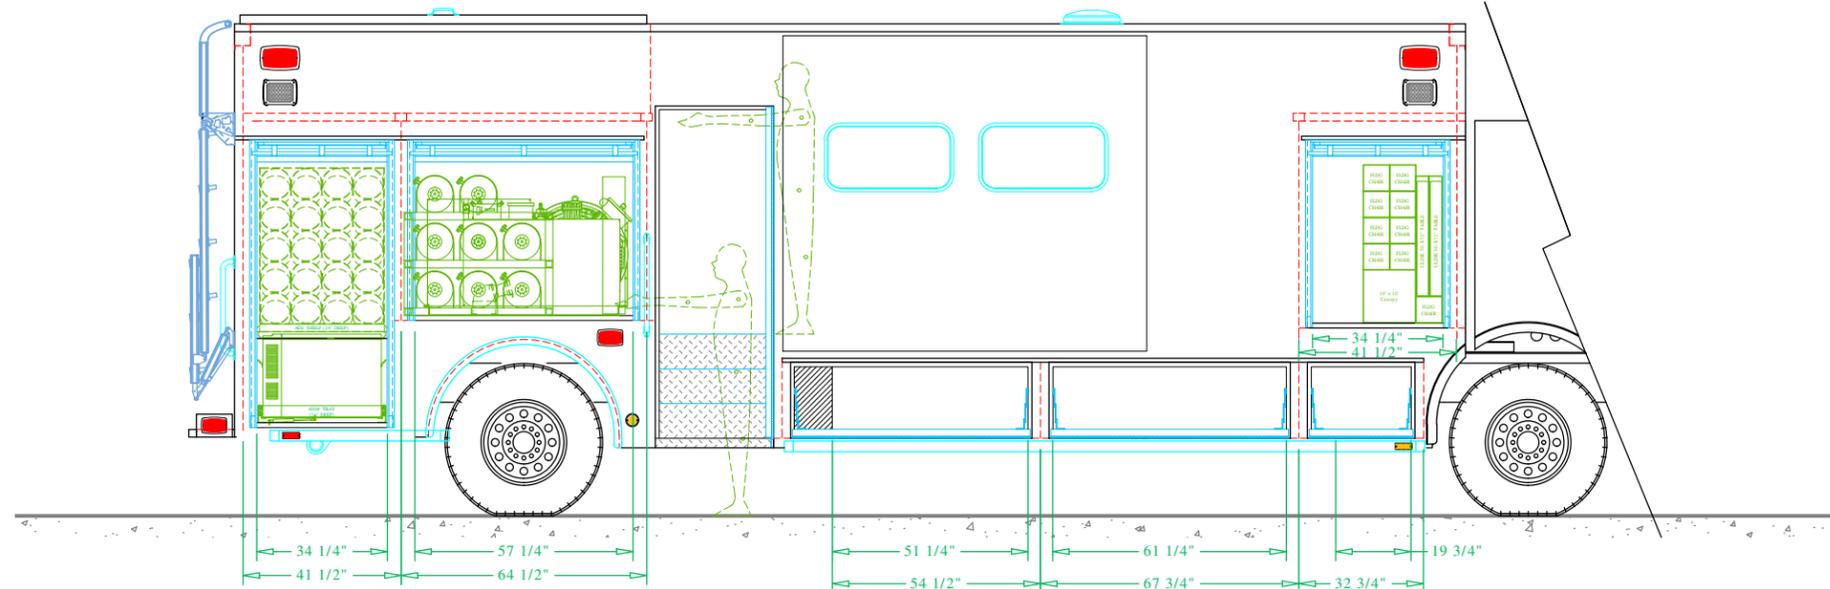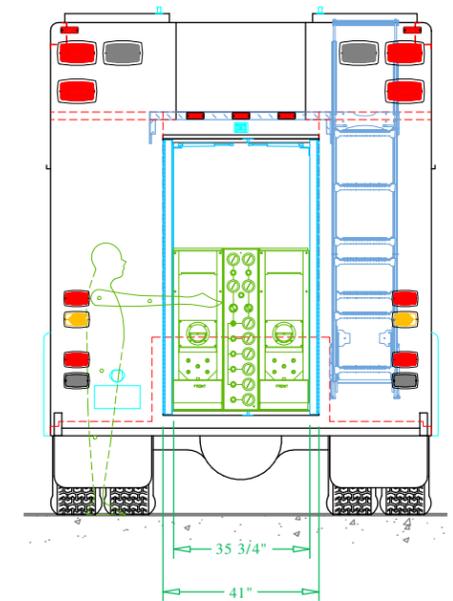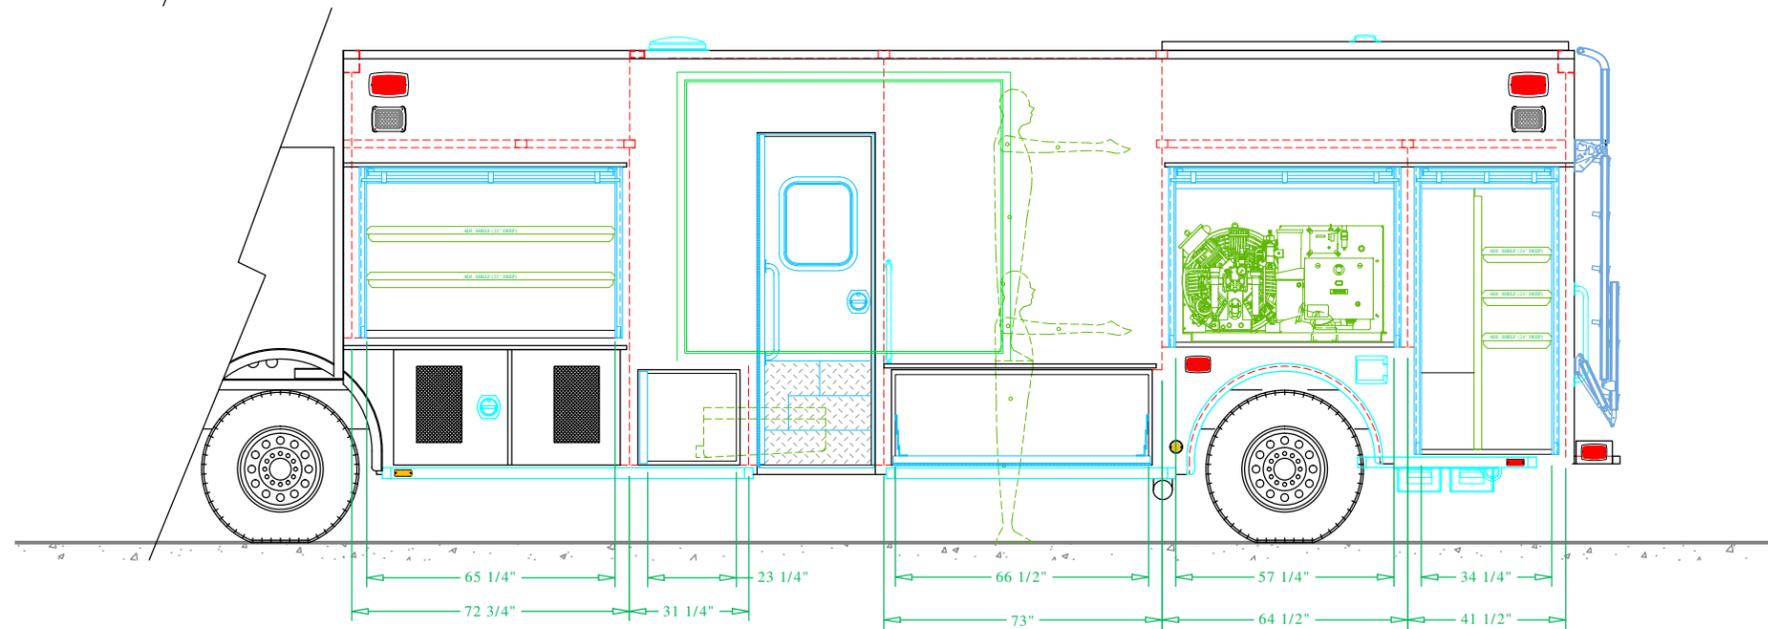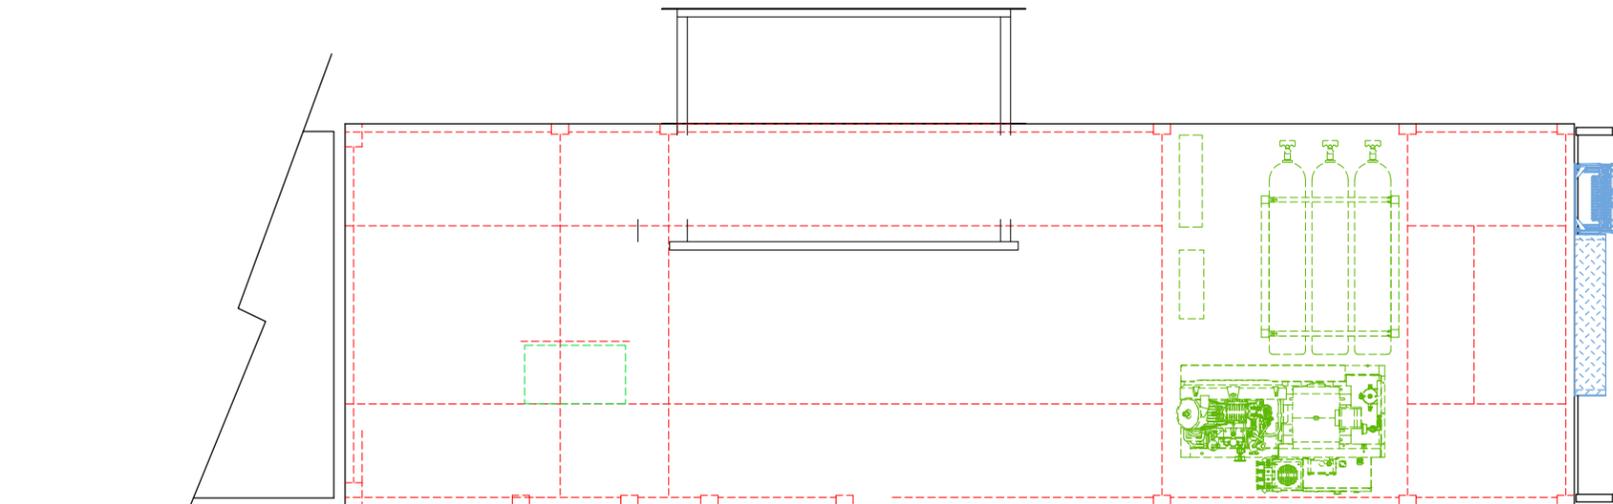



SVI
FORT COLLINS COLORADO

SVI FIRE & RESCUE TRUCKS
3842 REDMAN DRIVE, FORT COLLINS, CO 80524 PHONE 970-297-7100, FAX 970-297-7099

HOWARD COUNTY
FIRE & RESCUE


DRAWN BY: HJR	DATE: August 14, 2019	SCALE: 1/4" = 1'-0"
DRAWING NO: HowardCounty MD fwi Prelim2		SHEET 2 OF 3

PRELIMINARY DRAWING - FOR LAYOUT PURPOSES ONLY


REVISIONS			
REV	DESCRIPTION	DATE	BY

NOTE 1: Do not scale drawing. This drawing is for general truck configuration only. All items and dimensions shown are approximate and may vary with final production. The drawing may not provide illustration for all items in the specification. In all situations where the drawing may contradict the specifications, the specifications shall prevail. This drawing and all data herein are provided as confidential materials and shall not be reproduced without written consent of the manufacturer.


PLAN VIEW
CROSS-SECTION

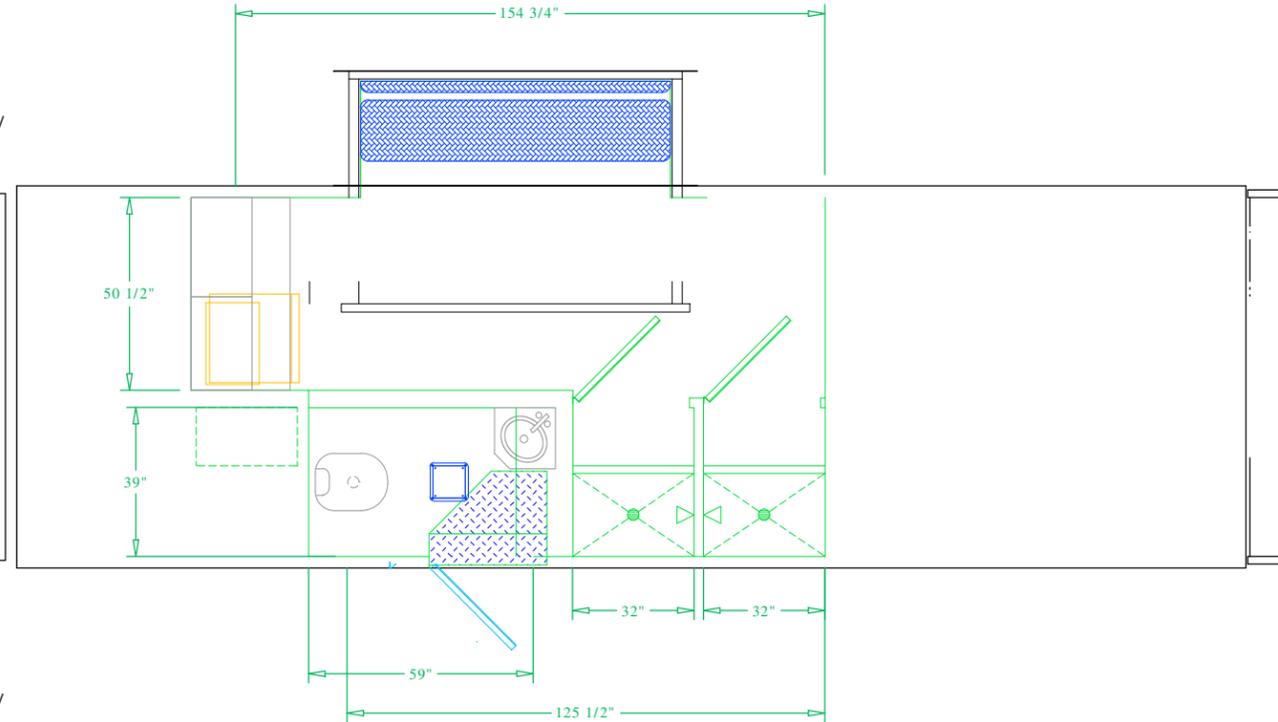


CURBSIDE INTERIOR
CROSS-SECTION

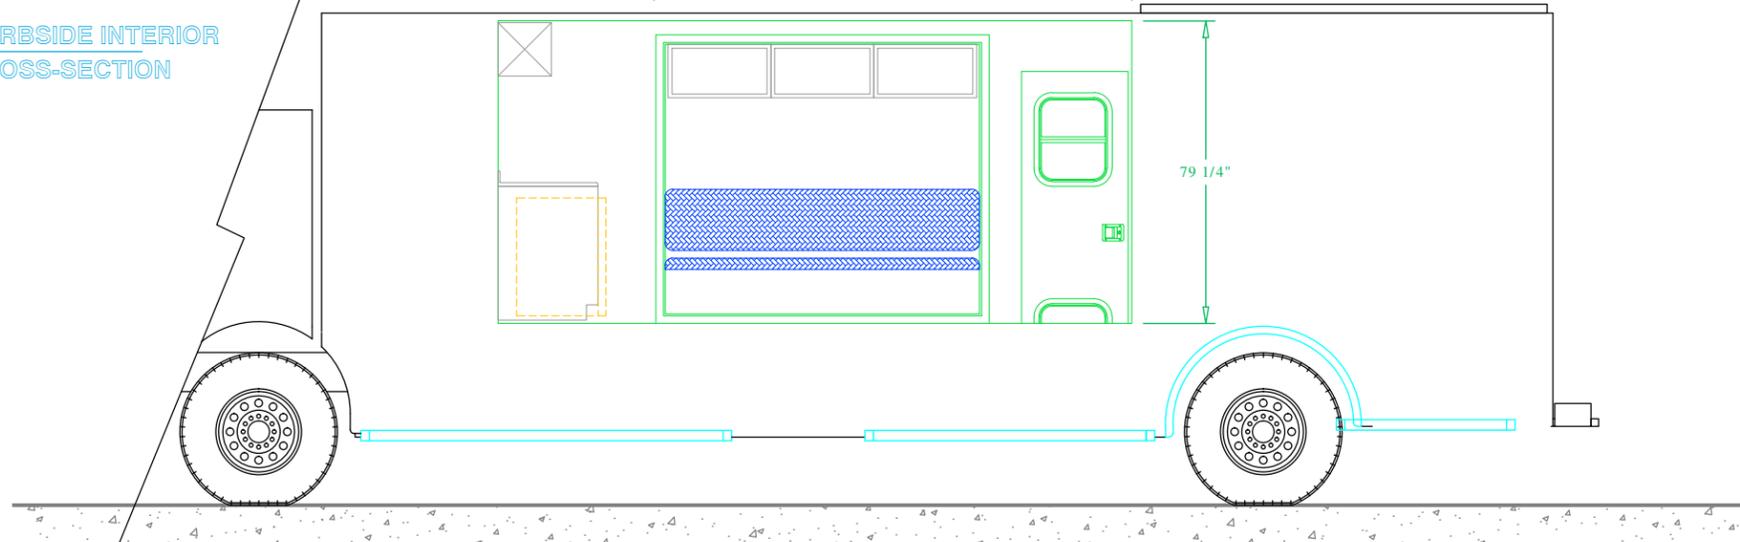

FRONT VIEW
CROSS-SECTION

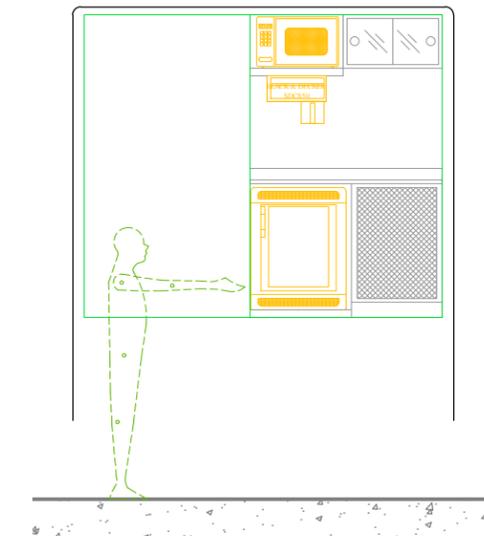

STREETSIDE INTERIOR
CROSS-SECTION

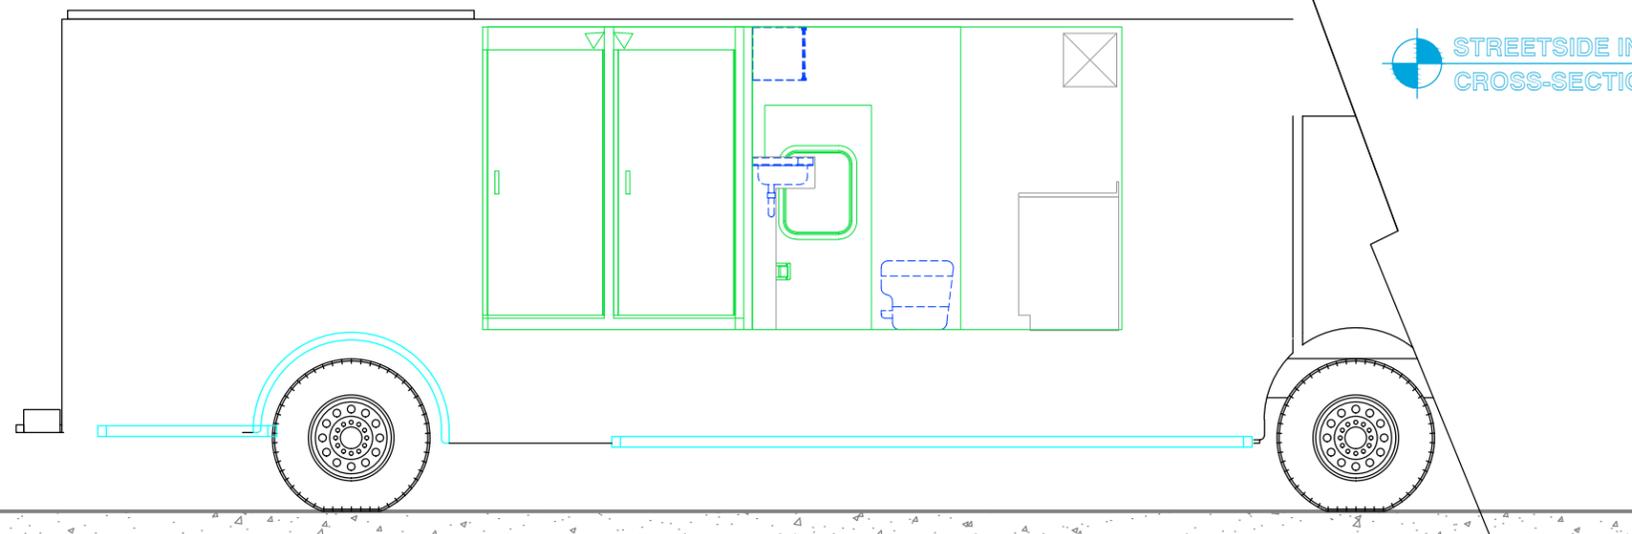



SVI FIRE & RESCUE TRUCKS
3842 REDMAN DRIVE, FORT COLLINS, CO 80524 PHONE 970-297-7100, FAX 970-297-7099

HOWARD COUNTY
FIRE & RESCUE

DRAWN BY: HJR	DATE: August 14, 2019	SCALE: 1/4" = 1'-0"
DRAWING NO: HowardCounty MD fwi Prelim2	SHEET 3 OF 3	