


REVISIONS			
REV	DESCRIPTION	DATE	BY

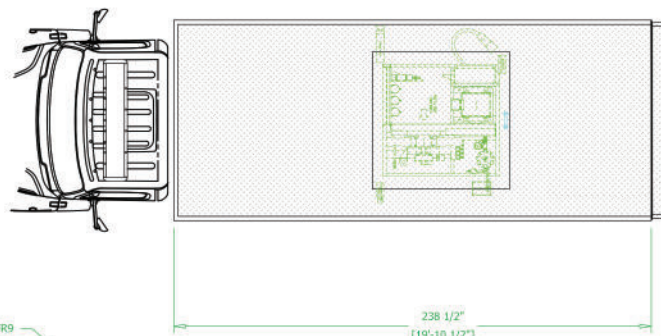

FOUR (4) FEDERAL SIGNAL FR9
RED LED - CHROME
TWO (2) EACH SIDE

FOUR (4) FRC GUARDIAN ELITE
SCENE LIGHT - CHROME
TWO (2) EACH SIDE

LATITUDE SLB5-A548
TRAFFIC DIRECTIONAL LIGHT

TWO (2) FRC GUARDIAN ELITE
SCENE LIGHT - CHROME


TWO (2) FEDERAL SIGNAL FR9
RED LED - CHROME

TWO (2) FEDERAL SIGNAL FR6
RED LED - BRAKE

TWO (2) FEDERAL SIGNAL FR6
AMBER LED - TURN



TWO (2) FEDERAL SIGNAL FR6
CLEAR LED - BACK-UP

TWO (2) FEDERAL SIGNAL FR6
RED LED - WARNING

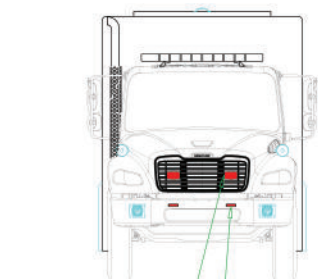

TWO (2) FEDERAL SIGNAL FR6
RED LED - CHROME


TWO (2) FEDERAL SIGNAL
MULTIPULSE12
RED LED - CHROME

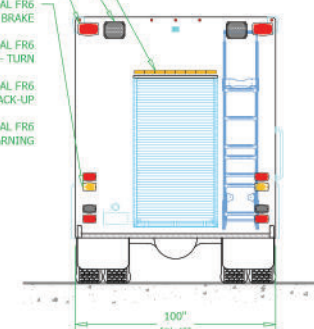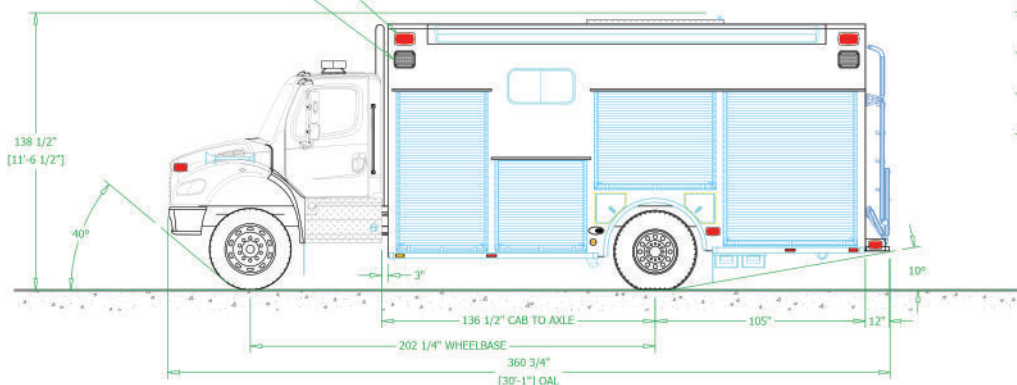

FOUR (4) FEDERAL SIGNAL MULTIPULSE12
RED LED - CHROME
TWO (2) EACH SIDE

SDX (6) FEDERAL SIGNAL FR6
RED LED - CHROME
THREE (3) EACH SIDE

TWO (2) TEQNIQ E96
BOAT LIGHT - CHROME
ONE (1) EACH SIDE




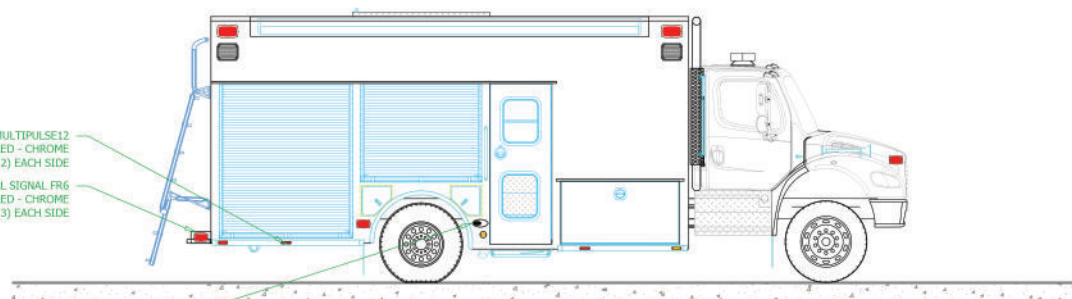


SVI FIRE & RESCUE TRUCKS
3842 REDMAN DRIVE, FORT COLLINS, CO 80524 PHONE 970-297-7100, FAX 970-297-7099

SAVANNAH FIRE DEPARTMENT

BODY SIZE: 20' BODY	UNIT TYPE: AIR-LIGHT/HAZMAT
BODY MATERIAL: 3/16" ALUMINUM	TRUCK NO: SVI #1248
CHASSIS TYPE: FREIGHTLINER	WHEELBASE: SEE DWG
M2-106	CAB TO AXLE: SEE DWG
	OVERALL LENGTH (OAL): SEE DWG
	OVERALL WIDTH (OAW): SEE DWG
	OVERALL HEIGHT (OAH): SEE DWG
TWO DOORS	
DRAWN BY: KP	DATE: February 15, 2023
DRAWING NO: Savannah CA #20 Precon	SCALE: 3/16" = 1'-0"
	SHEET 1 OF 3

REVISIONS			
REV	DESCRIPTION	DATE	BY

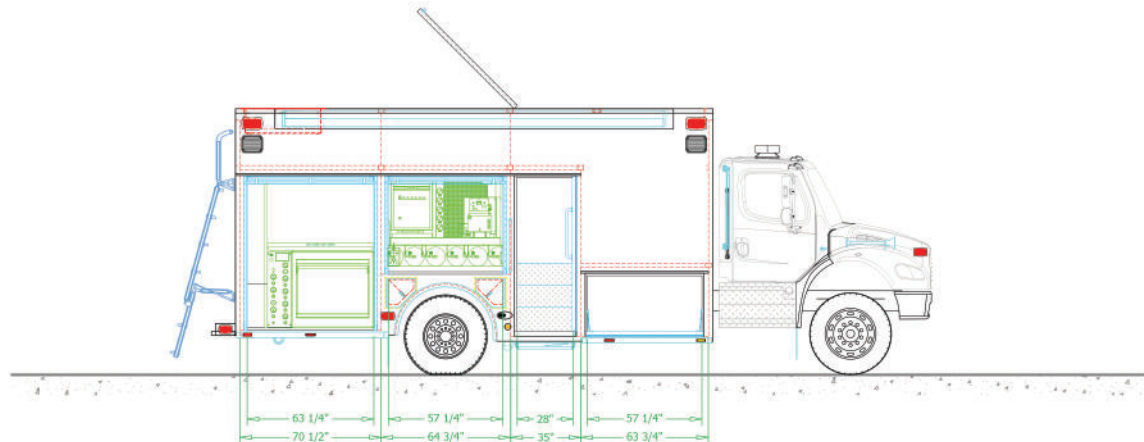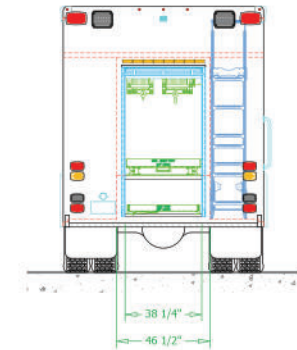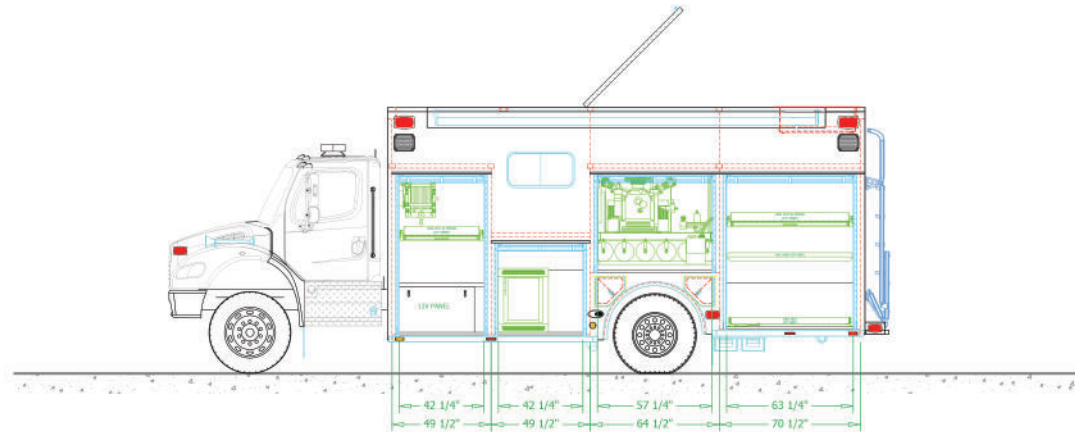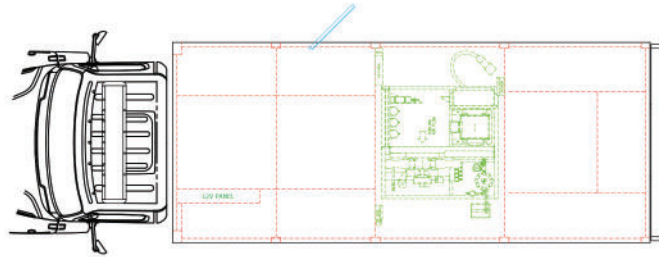




SVI FIRE & RESCUE TRUCKS®
3842 REDMAN DRIVE, FORT COLLINS, CO 80524 PHONE 970-297-7100, FAX 970-297-7099

SAVANNAH
FIRE DEPARTMENT

DRAWN BY: KP	DATE: February 15, 2023	SCALE: 3/16" = 1'-0"	
DRAWING NO: Savannah_GA_a02_Presort			SHEET 2 OF 3

REVISIONS			
REV	DESCRIPTION	DATE	BY


PLAN VIEW
CROSS-SECTION

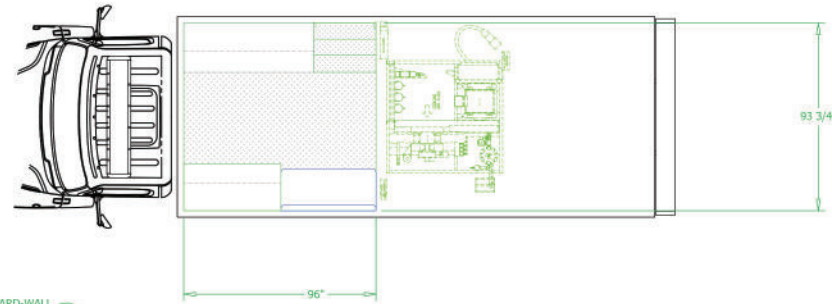


CURBSIDE INTERIOR
CROSS-SECTION




WALK-IN
CROSS-SECTION

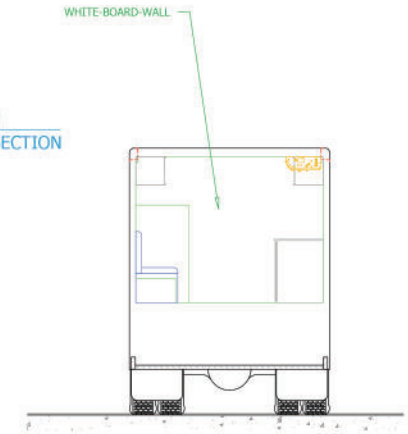

STREETSIDE INTERIOR
CROSS-SECTION

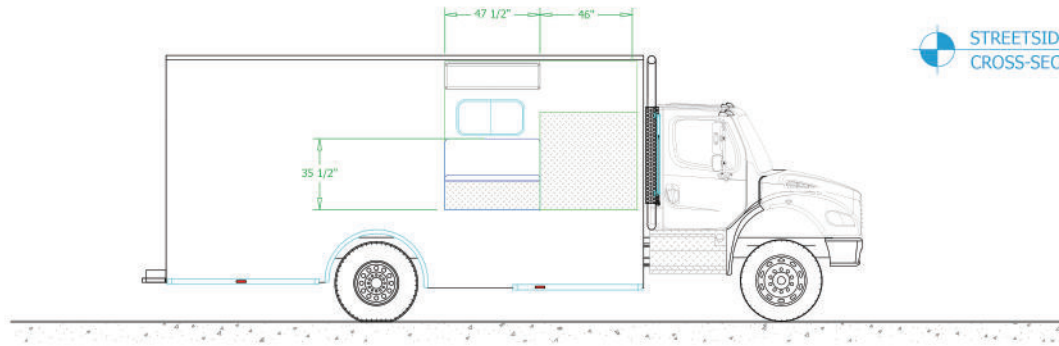



SVI FIRE & RESCUE TRUCKS
3842 REDMAN DRIVE, FORT COLLINS, CO 80524 PHONE 970-297-7100, FAX 970-297-7099

**SAVANNAH
FIRE DEPARTMENT**

DRAWN BY: jlp	DATE: February 15, 2023	SCALE: 3/16" = 1'-0"	
DRAWING NO: Savannah_GA_a100_Prelim			SHEET 3 OF 3